



Grundriss

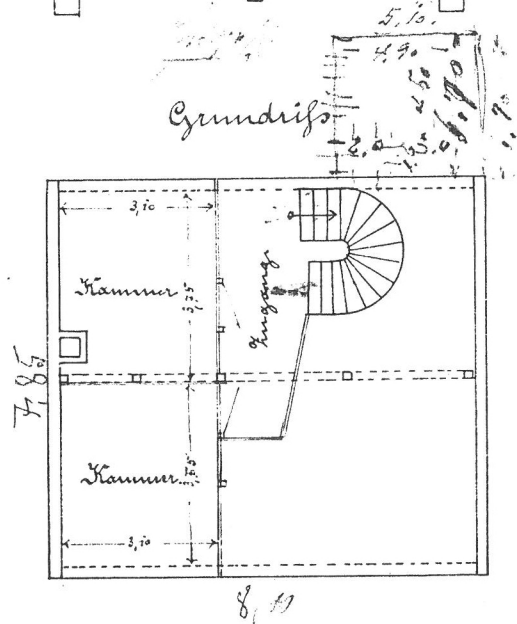


Lagerplan

217.4:800

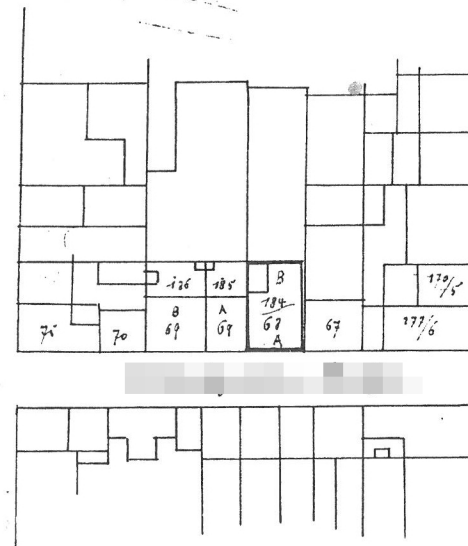

Maßstab: 1:100

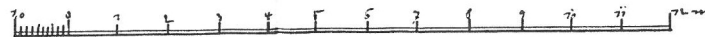

Friedrichstadt, den 14. Januar 1902.

Ex-Reg.
Hofmeister, G. Langemann

M. m. v. n. p. n. o. y. l. e. r.

1. 1880

1. 1880
2. 1880
